
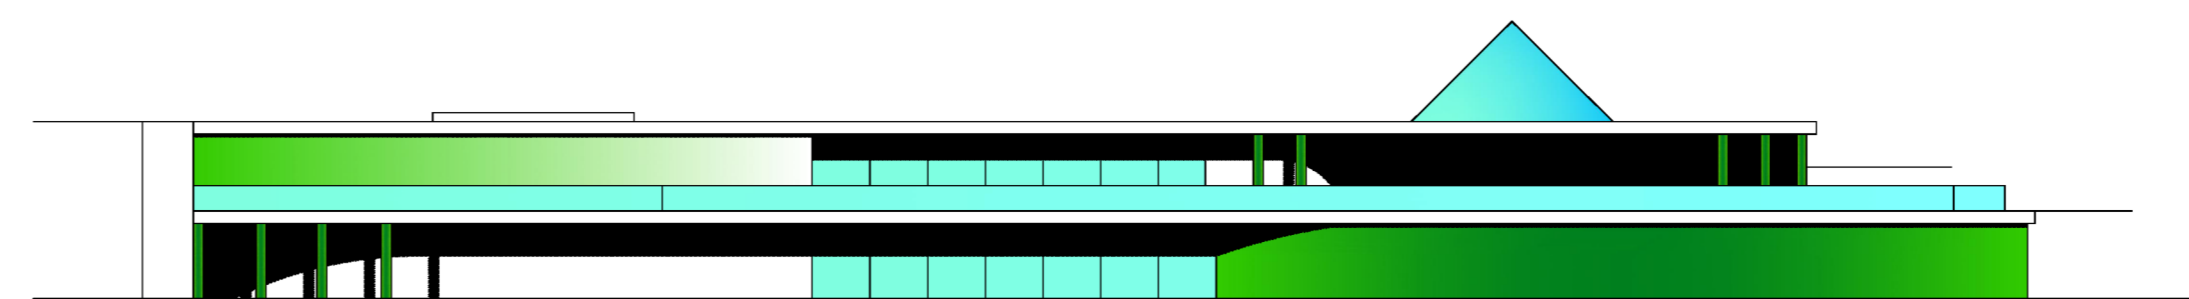



PLANIMETRIA / LAYOUT **U.M.I. 2**

1:300


TOT. S.E. (P.T. + P.P.) U.M.I. 2 _____ 2.621.70 mq ca.

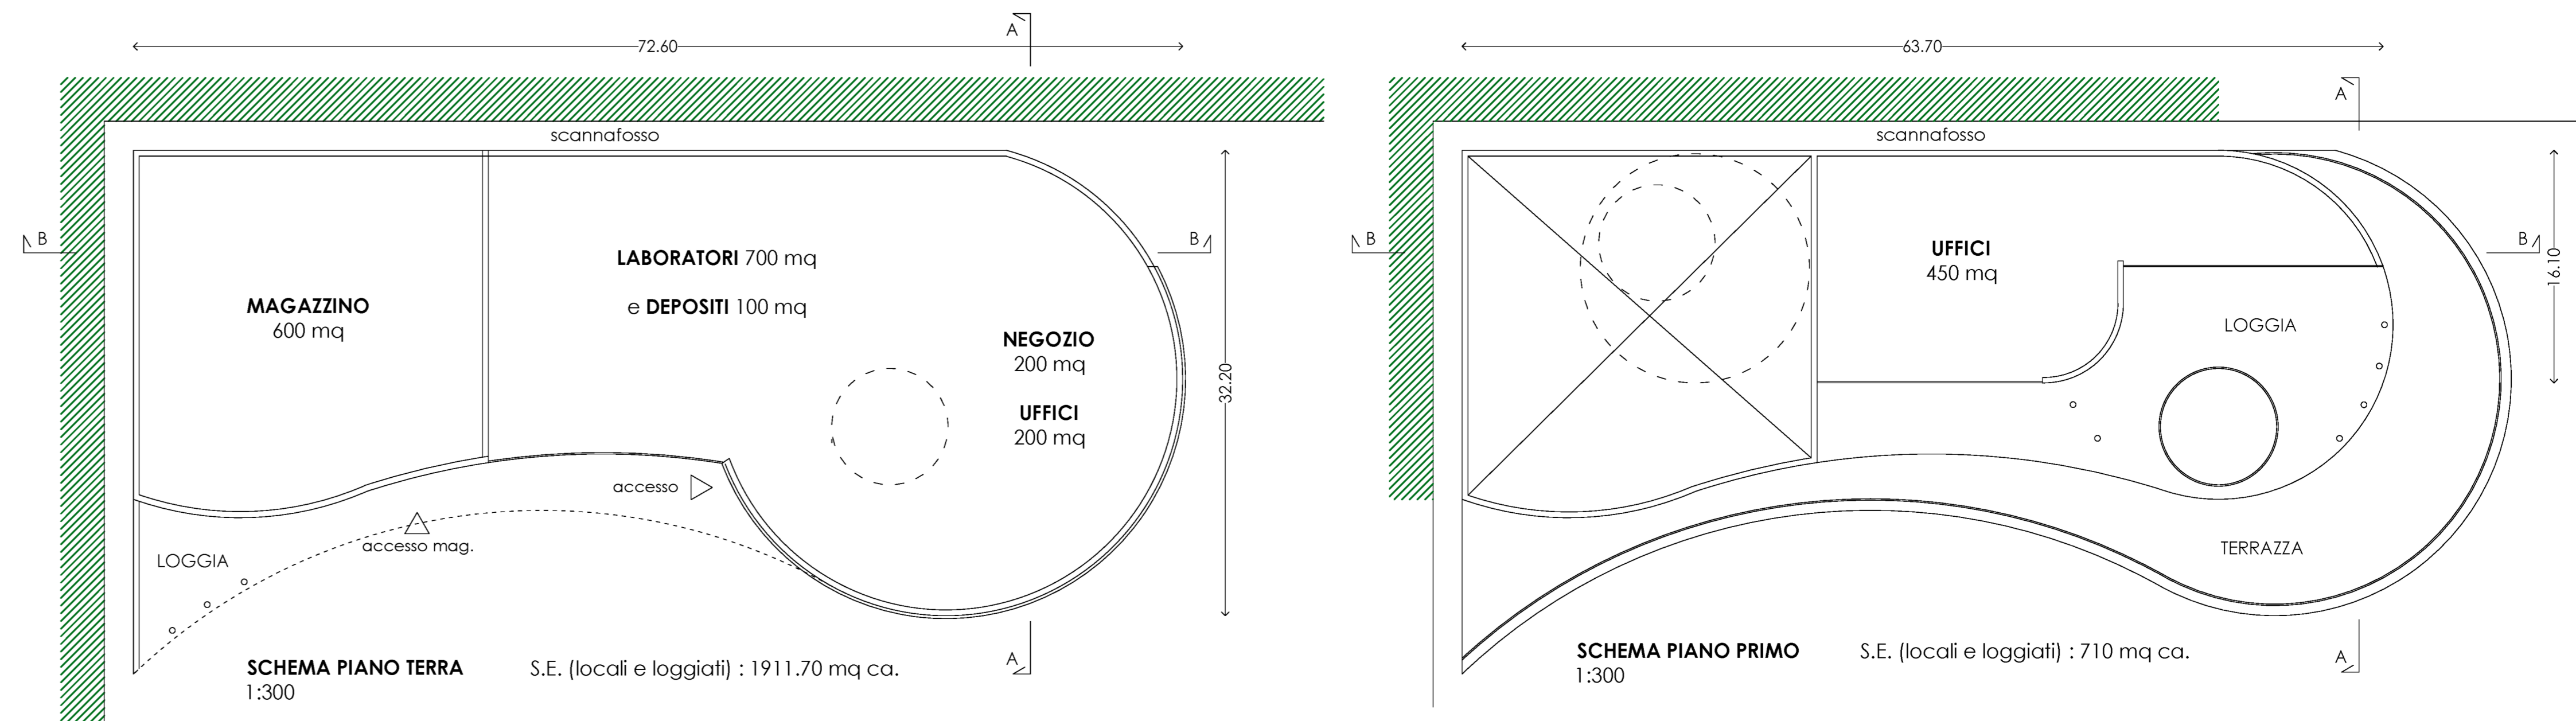

Prospecto - 1:300

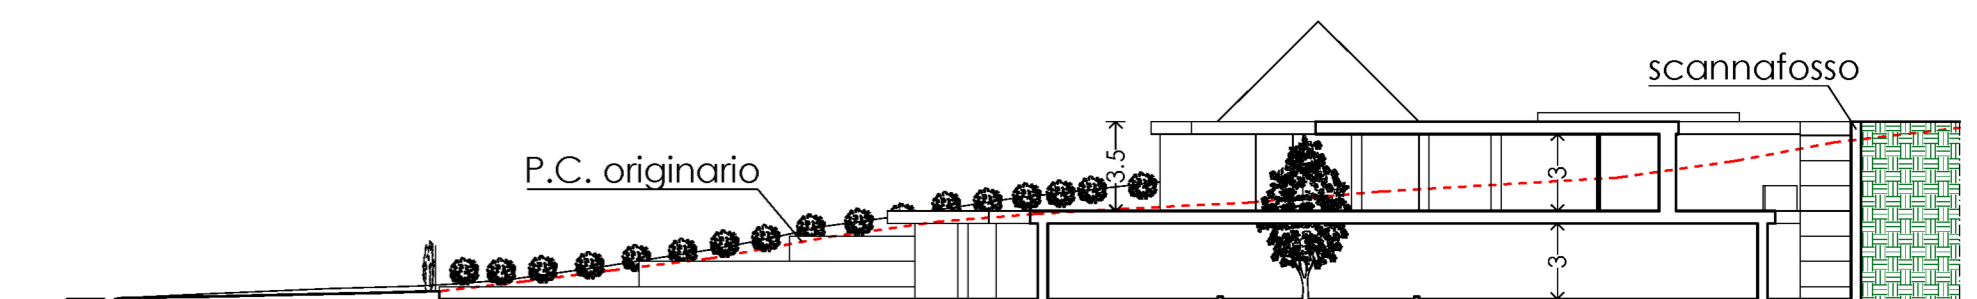

Sezione AA - 1:300

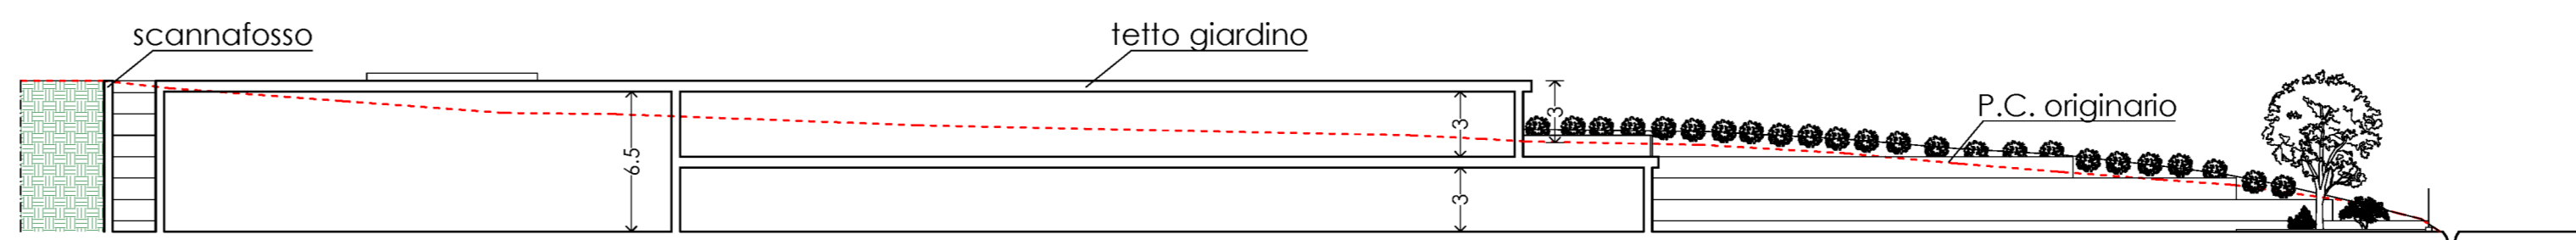

Sezione BB - 1:300